


VISUAL SCALE 1:100 @ A1

- ▲ Building Entrance
- Circulation & servicing areas
- Staff and Admin
- Storage
- Living Accommodation

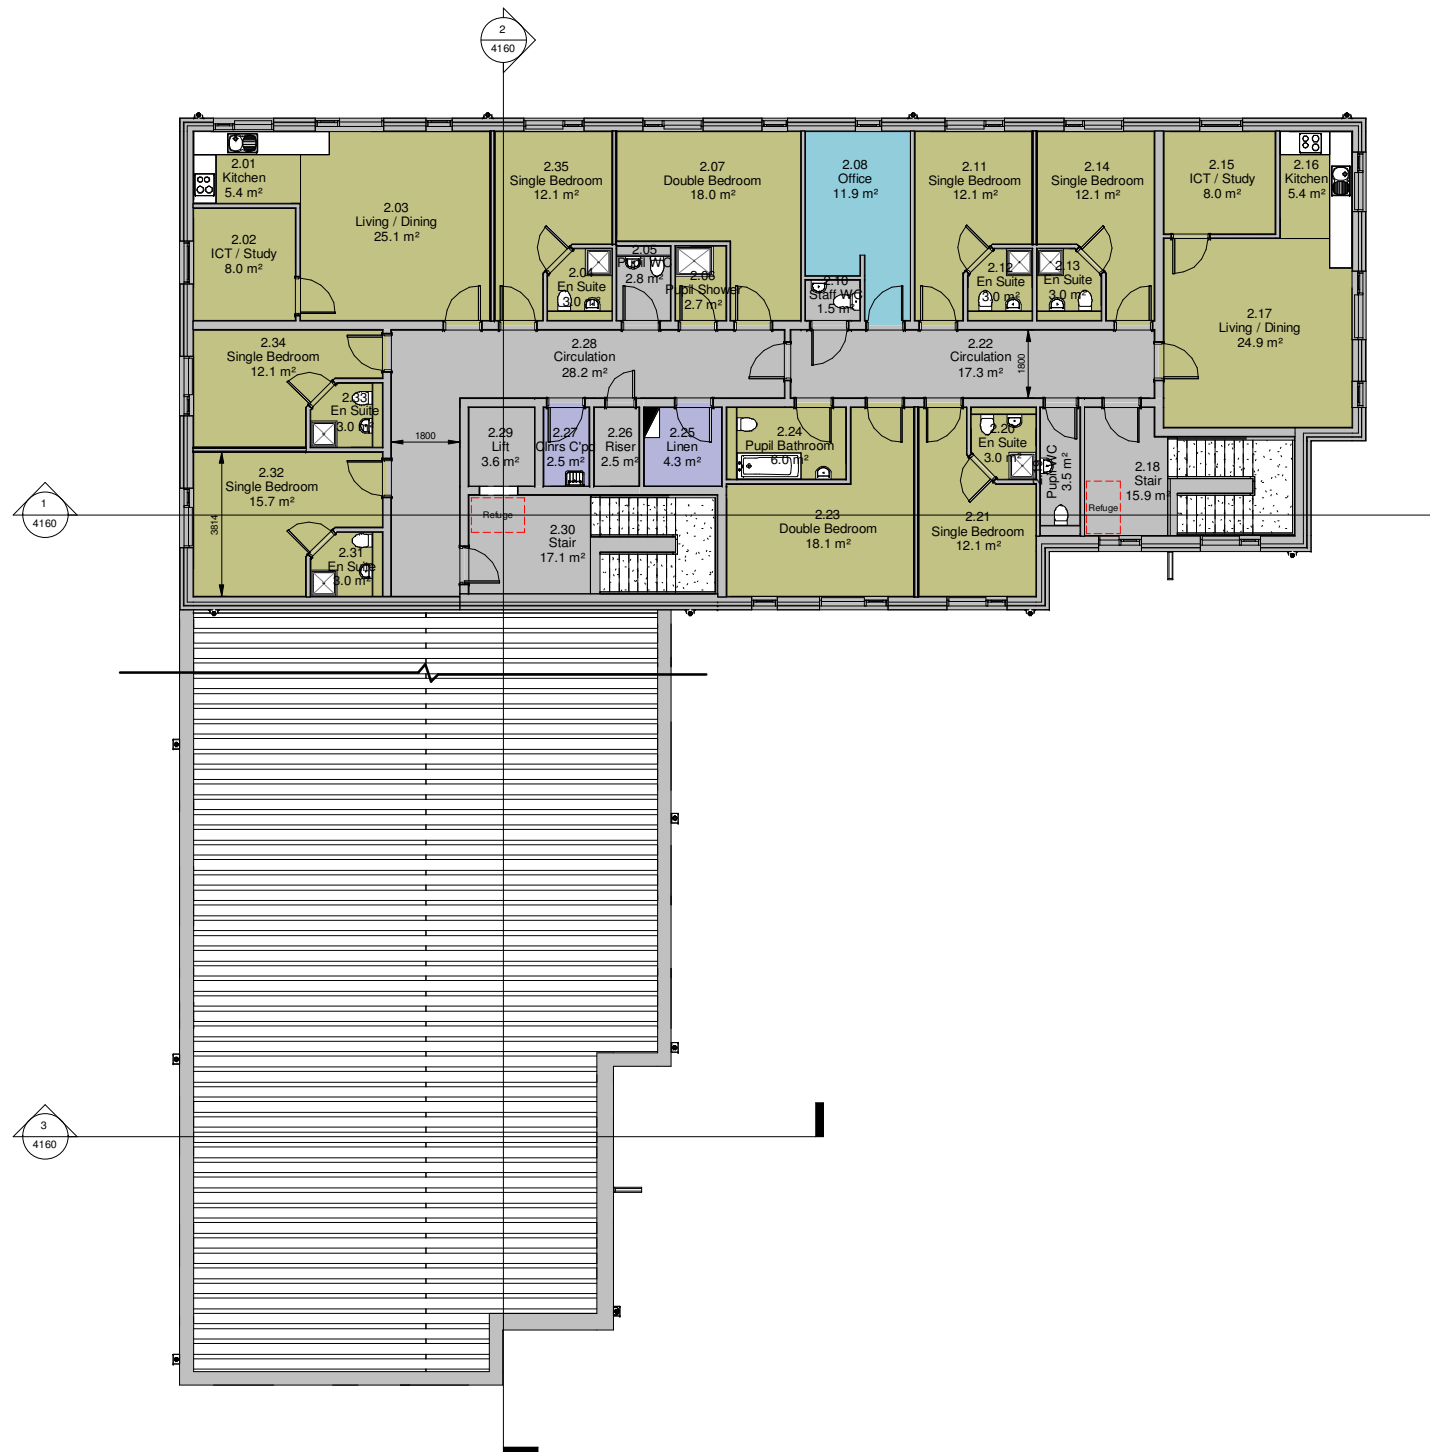

1 02(Second)
1 : 100

Revision	Date	Drn	Chk
P03	29-04-19	AKC	DPT
P02	02-04-19	RJB	DPT
P01	18-03-19	RJB	AKC

This document references the following files:-

Reference Name	Status	Revision
142612-B2-ZZ-N3-A-0003	S4	P01.1

Client
Morgan Sindall

Project
Ramsden Hall Academy

Drawing Title
**Plan-GA-02(Second)
General Arrangement Plan
Second Floor**

Suitability Status
S4 - Suitable for Stage Approval

Job No.	Scale	Size	Rev
190002	1 : 100	@ A1	P03

Drawing Number
142612-PEV-B2-02-DR-A-1280

Client Code	Originator	Zone	Level	Type	Role	Number

